


Erdgeschoss (1: 50) Maisonette, Rebhalde 2

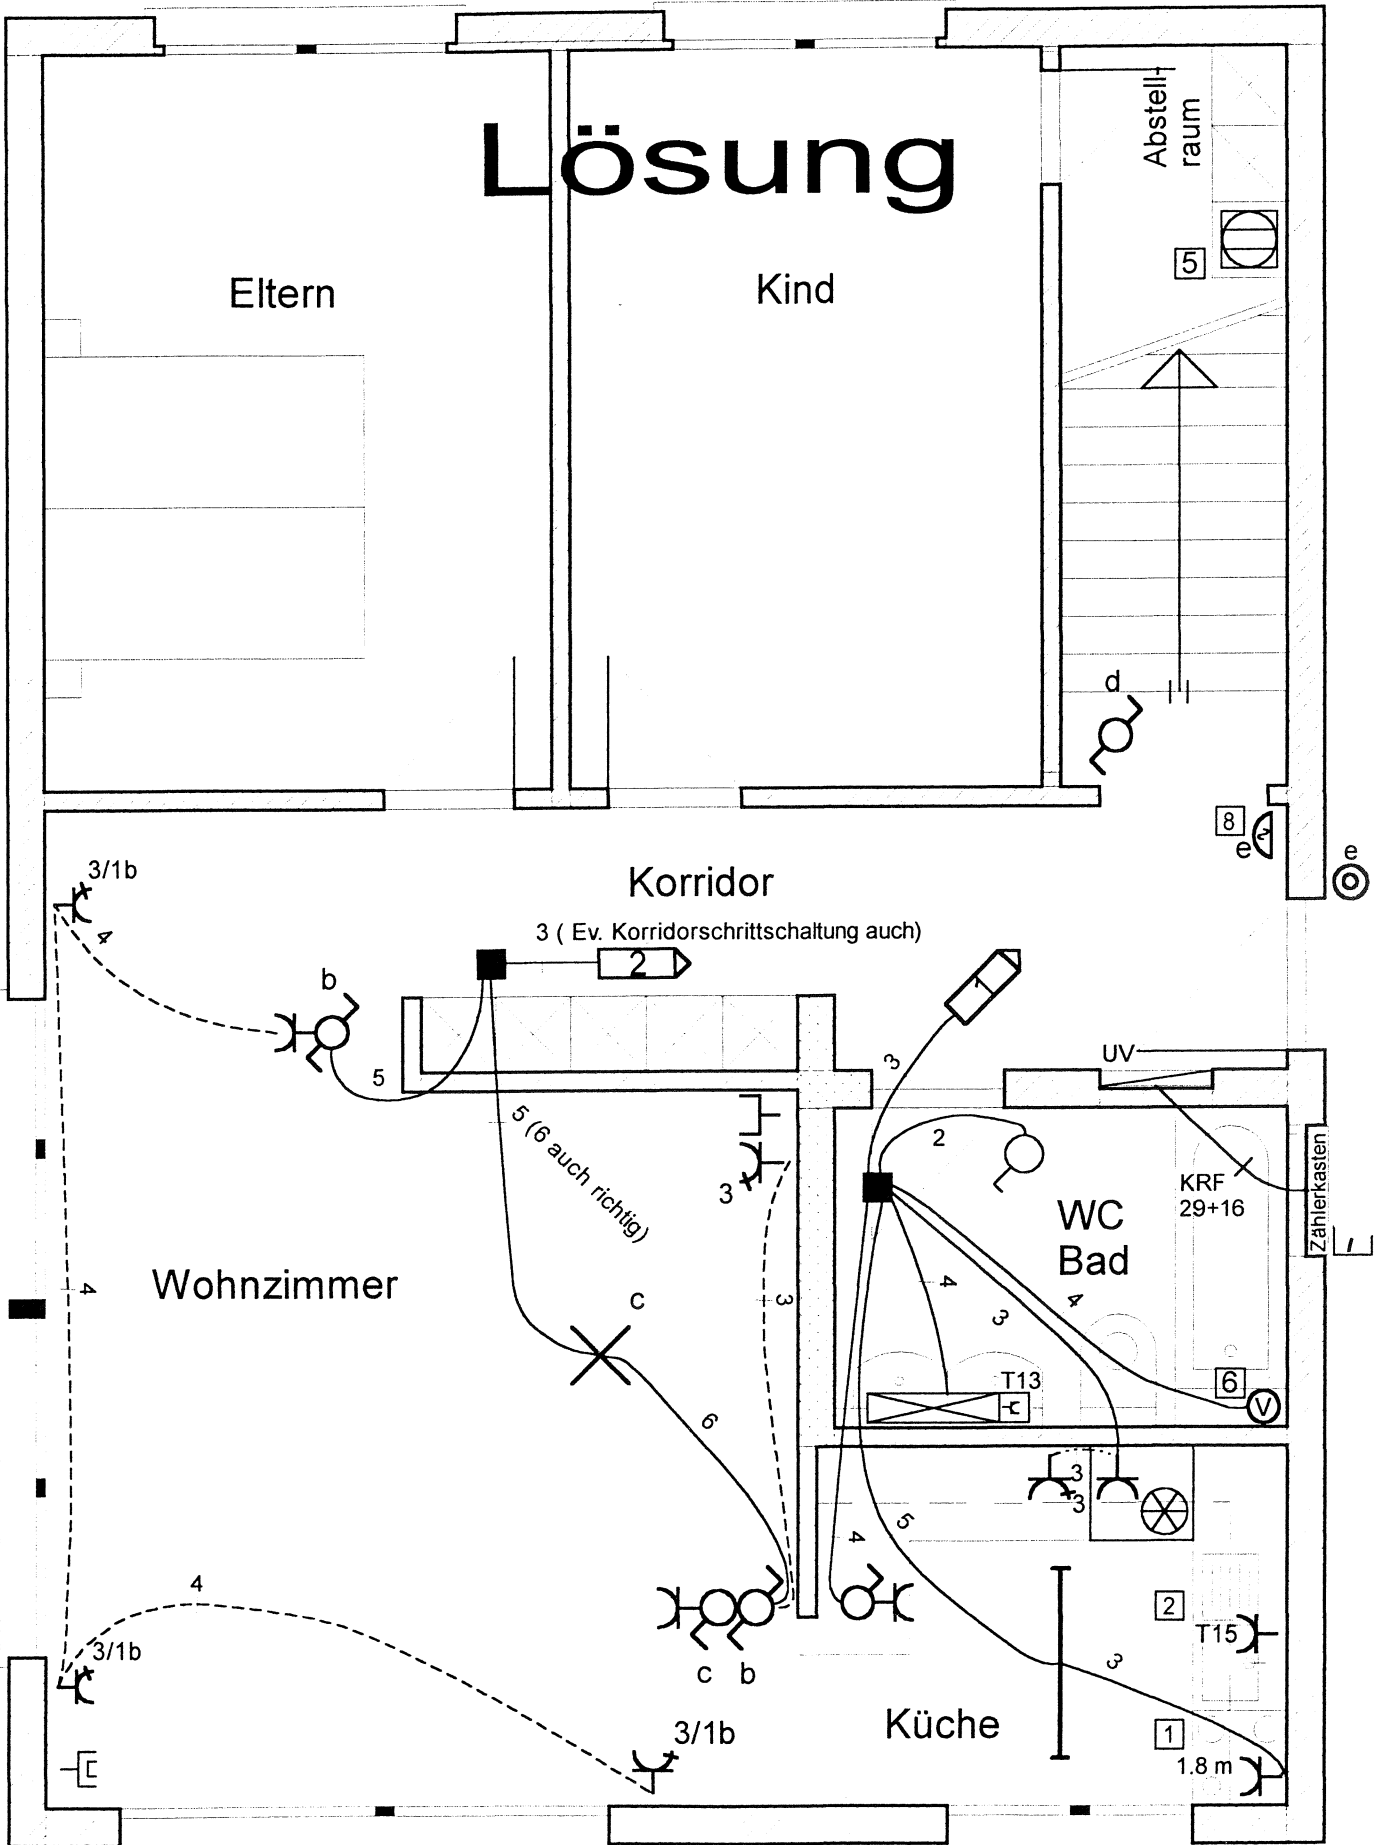

Kandidat, Name: Nr: